
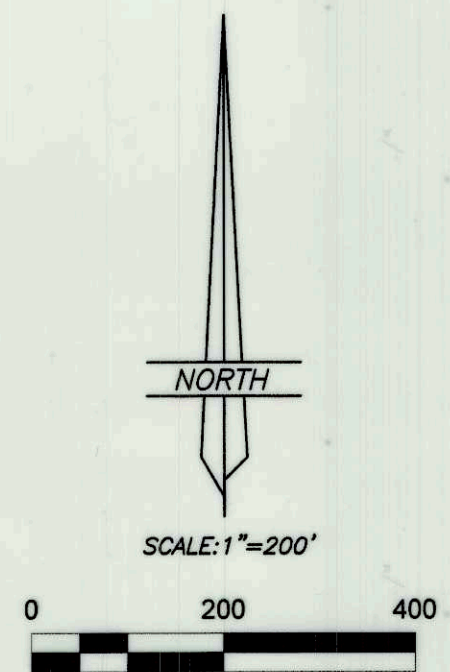


DRAWING NUMBER
3683
DRAFT PRODUCTS • NEW HIRE, MINNESOTA
DRAFT PRODUCTS • NEW HIRE, MINNESOTA
DRAFT PRODUCTS • NEW HIRE, MINNESOTA
DRAFT PRODUCTS • NEW HIRE, MINNESOTA

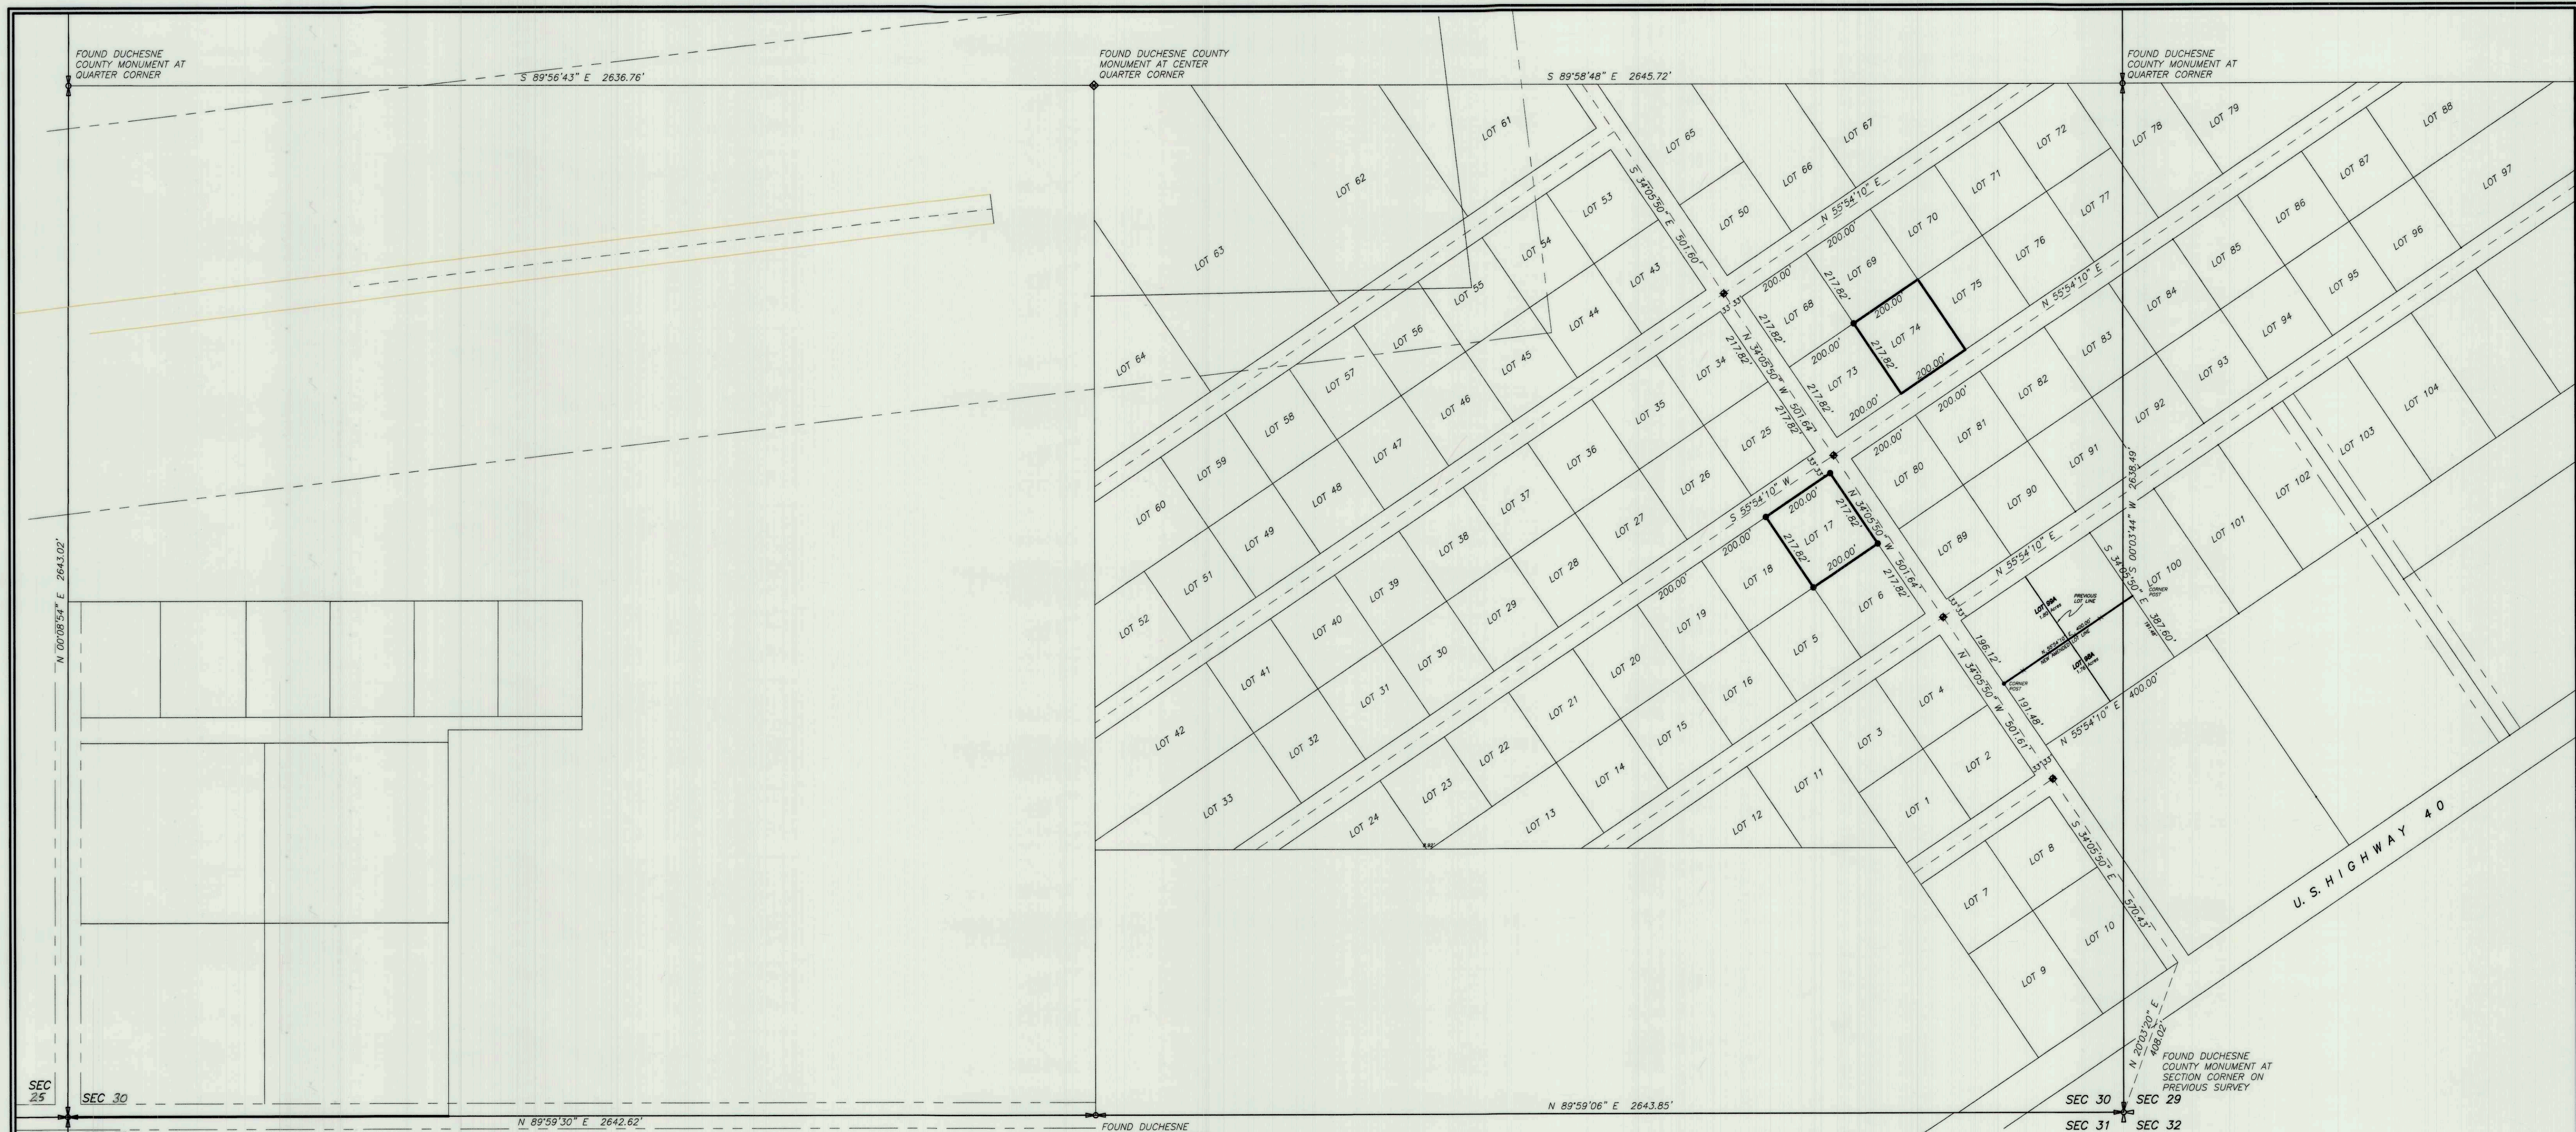

- LEGEND AND NOTES**
- SECTION CORNER
 - QUARTER CORNER
 - CENTERLINE MONUMENTS RESET FROM TIES MADE PRIOR TO ROAD CONSTRUCTION
 - FOUND COUNTY MONUMENT AT 1/16 CORNER
 - EXISTING FENCES
 - SET 5/8"X24" REBAR WITH PLASTIC CAP STAMPED ALLRED SURVEYING AT PROPERTY CORNERS
 - SET MAG NAIL WITH WASHER AT PROPERTY CORNER

THIS SURVEY WAS PERFORMED BY USING G.P.S. (GLOBAL POSITIONING SYSTEM) EQUIPMENT AND PROCEDURES.

THE BASIS OF BEARINGS IS BASED ON WGS-84 GEODETIC NORTH AT THE CORNER COMMON TO SECTIONS 15, 16, 21, AND 22, TOWNSHIP 2 SOUTH, RANGE 1 WEST OF THE UTAH SPECIAL BASE AND MERIDIAN AS DETERMINED BY THE UTAH STATE GPS VIRTUAL REFERENCE STATION CONTROL NETWORK MAINTAINED AND OPERATED BY THE AUTOMATED GEOGRAPHIC REFERENCE CENTER. THE BEARINGS ON THE ORIGINAL SUBDIVISION PLATS WERE ROTATED TO FIT THIS BASIS OF BEARINGS.

NARRATIVE

This survey was performed at the request of J. C. Hyder in order to set the lot corners shown on this plat. The centerline monuments had been set by this surveyor as part of a dependent resurvey previously and had since been destroyed by road construction. They were reset from the ties made previously and used to control this survey.

**RECORD OF SURVEY FOR
J. C. HYDER, ETAL.**

**LOTS 17 AND 74,
MUNICIPAL AIRPORT INDUSTRIAL PARK SUBDIVISION
SECTION 30, TOWNSHIP 2 SOUTH, RANGE 1 WEST
UTAH SPECIAL BASE & MERIDIAN**

SURVEYOR'S CERTIFICATE

THIS IS TO CERTIFY, THAT BY THE AUTHORITY OF THE OWNERS, I HAVE AMENDED LOTS 98 AND 99 OF MUNICIPAL AIRPORT INDUSTRIAL PARK SUBDIVISION TO THAT CONFIGURATION SHOWN ON THIS PLAT, AND THAT THIS PLAT ACCURATELY REPRESENTS SAID AMENDMENT TO THE BEST OF MY KNOWLEDGE.



Jerry D. Allred, Professional Land Surveyor,
Certificate No. 148951, (Utah)

COUNTY SURVEYOR'S FILE NUMBER **3683**

JERRY D. ALLRED & ASSOCIATES, INC.
SURVEYING CONSULTANTS
1235 NORTH 700 EAST—P.O. BOX 975
Duchesne, Utah 84021
(435) 738-5352

18 DEC 2017 17-100-030